

Proposed Ground Floor Plan @ 1:50

A
rev
note
date

Timber gate to Flat 1 added. Water tank room's door reference revised.

13.01.15

CONSTRUCTION

Greyfriars House, Greyfriars Road, Cardiff CF10 3AL
T: 029 2022 6757

JOHN WOTTON ARCHITECTS

E: studio@johnwottonarchitects.com
W: www.johnwottonarchitects.com



Battersea Mission
LONDON

title
PROPOSED PLAN:
Ground Floor

| | | |
|--------------------|------------------|------------------------------|
| job no. | drg no. | rev |
| 220 | AP100 | A |
| scale 1:50 @ A1 | date 25/09/14 | drawn by CD checked by |



Proposed First Floor Plan @ 1:50

| rev | note | date |
|-----|------|------|
|-----|------|------|

CONSTRUCTION

Greyfriars House, Greyfriars Road, Cardiff CF10 3AL
T: 029 2022 6757



JOHN WOTTON ARCHITECTS

E: studio@johnwottonarchitects.com
W: www.johnwottonarchitects.com



Battersea Mission
LONDON

title
PROPOSED PLAN:
First Floor

| | | |
|--------------------|------------------|------------------------------|
| job no. | drg no. | rev |
| 220 | AP101 | - |
| scale 1:50 @ A1 | date 25/09/14 | drawn by CD checked by |



Proposed Second Floor Plan @ 1:50

rev note date

CONSTRUCTION

Greyfriars House, Greyfriars Road, Cardiff CF10 3AL
T: 029 2022 6757



JOHN WOTTON ARCHITECTS

E: studio@johnwottonarchitects.com
W: www.johnwottonarchitects.com



Battersea Mission LONDON

title
PROPOSED PLAN:
Second Floor

| | | |
|--------------------|------------------|------------------------------|
| job no. | drg no. | rev |
| 220 | AP102 | - |
| scale 1:50 @ A1 | date 25/09/14 | drawn by CD checked by |



Proposed Third Floor Plan @ 1:50

rev note date
CONSTRUCTION

Greyfriars House, Greyfriars Road, Cardiff CF10 3AL
T: 029 2022 6757

JOHN WOTTON ARCHITECTS


E: studio@johnwottonarchitects.com
W: www.johnwottonarchitects.com



Battersea Mission
LONDON

title
PROPOSED PLAN:
Third Floor

| | | |
|--------------------|------------------|------------------------------|
| job no. | drg no. | rev |
| 220 | AP103 | - |
| scale 1:50 @ A1 | date 25/09/14 | drawn by CD checked by |

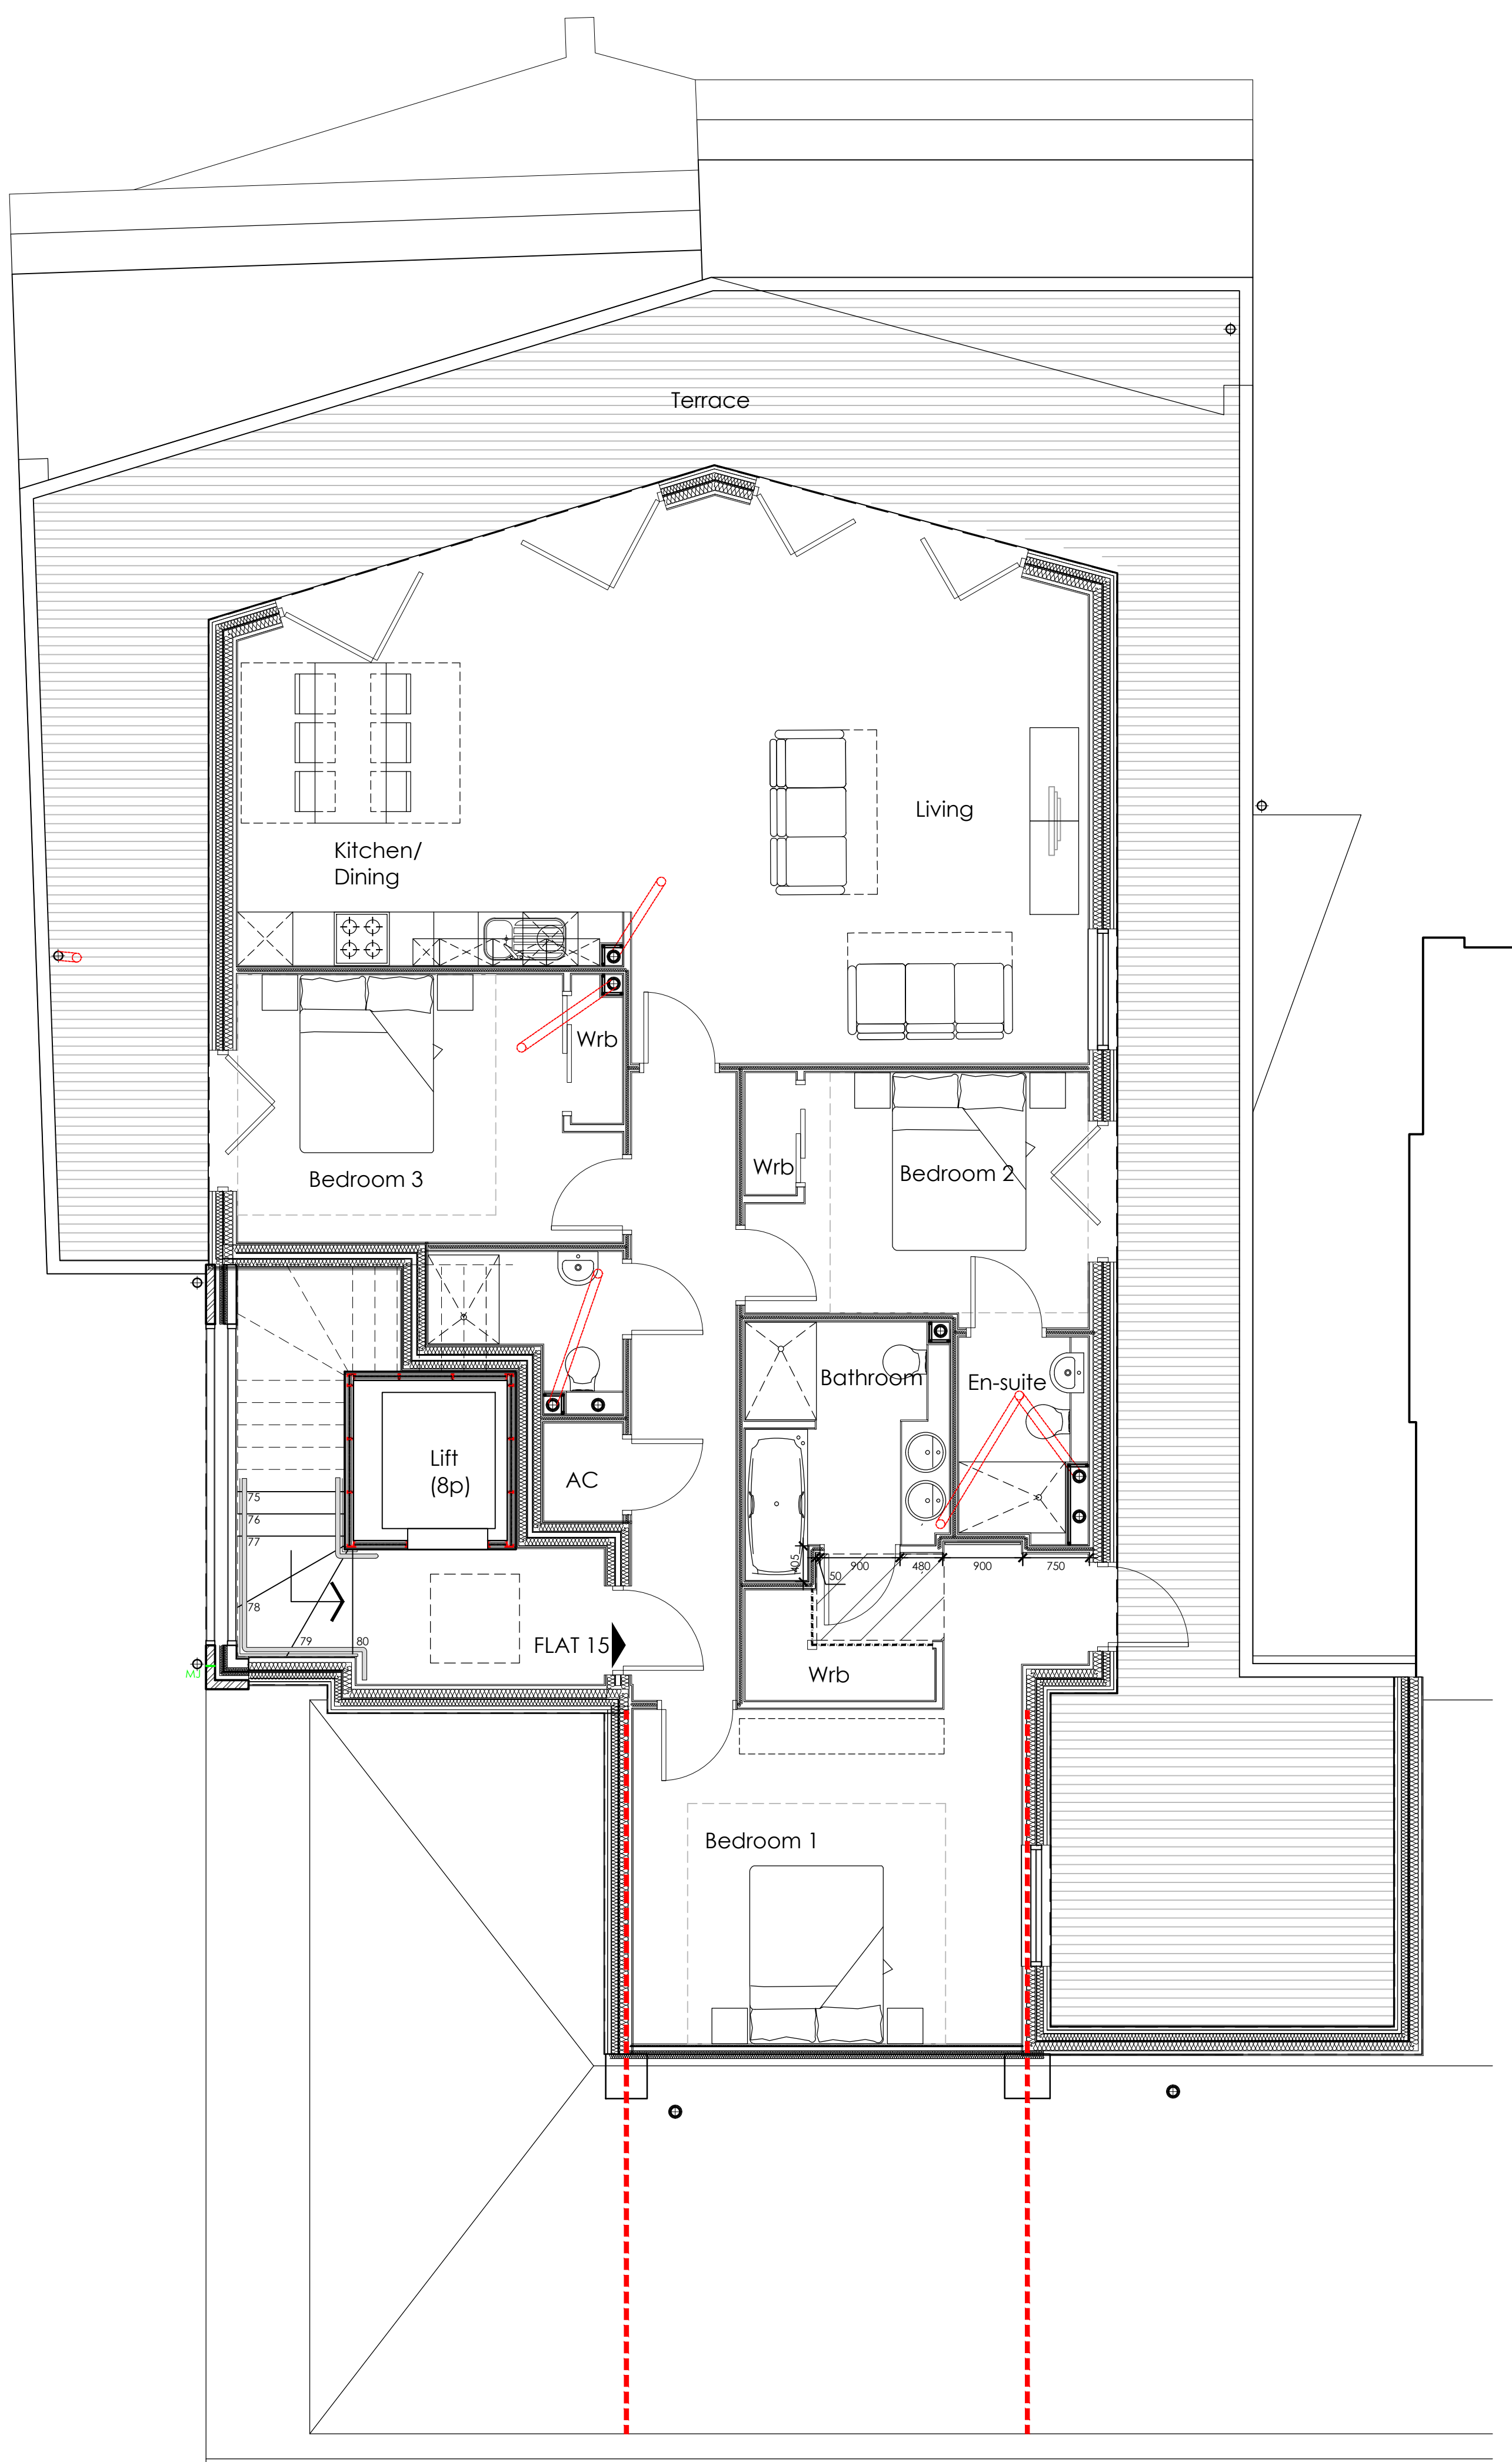

Proposed Fourth Floor Plan @ 1:50

A
rev
Hot tub omitted/ layout revised.
note
09.03.15
date

CONSTRUCTION

Greyfriars House, Greyfriars Road, Cardiff CF10 3AL
T: 029 2022 6757

JOHN WOTTON ARCHITECTS

E: studio@johnwottonarchitects.com
W: www.johnwottonarchitects.com



Battersea Mission
LONDON

title
PROPOSED PLAN:
Fourth Floor

| job no. | drg no. | rev |
|--------------------|------------------|------------------------------|
| 220 | AP104 | A |
| scale 1:50 @ A1 | date 25/09/14 | drawn by CD checked by |



| | | |
|-----------|----------|------------|
| job no. | drg no. | rev |
| 220 | AP105 | - |
| scale | date | drawn by |
| 1:50 @ A1 | 25/09/14 | CD |
| | | checked by |