


General Notes
 No implied licence exists. This drawing should not be used to calculate areas for the purposes of valuation. Do not scale this drawing. All dimensions to be checked on site by the contractor and such dimensions to be their responsibility. All work must comply with relevant British Standards and Building Regulations requirements. Drawing errors and omissions to be reported to the architect.

Notes
 Rev 01
 Structure shown and revised
 Service coordination in abeyance
 Escape stair to unit 1 amended.
 Other General Amendments.

Rev	Date	Reason for Issue	By	Chk
01	30.10.14	General update	GLJ	
00	03.10.14	For Co-ordination	LL	

 


Scale Bar	
0	10

sew
 No.1 Compton Court
 40 Compton St
 London, EC1V 9AP
 0207 849 1730
 info@sew.co.uk
 e@sew.co.uk
 www.sew.co.uk

Client
Indigo Scott

Project
St Alphonus Road

Drawing Title	Project Number	Status
Ground Floor Plan	0180	CONSTRUCTION
Scale at A1	1:50	Date
Drawn by	SEW	Checked by
Checked by	SEW	Revision
Drawing Number	0180_SEW_GA_1100	01

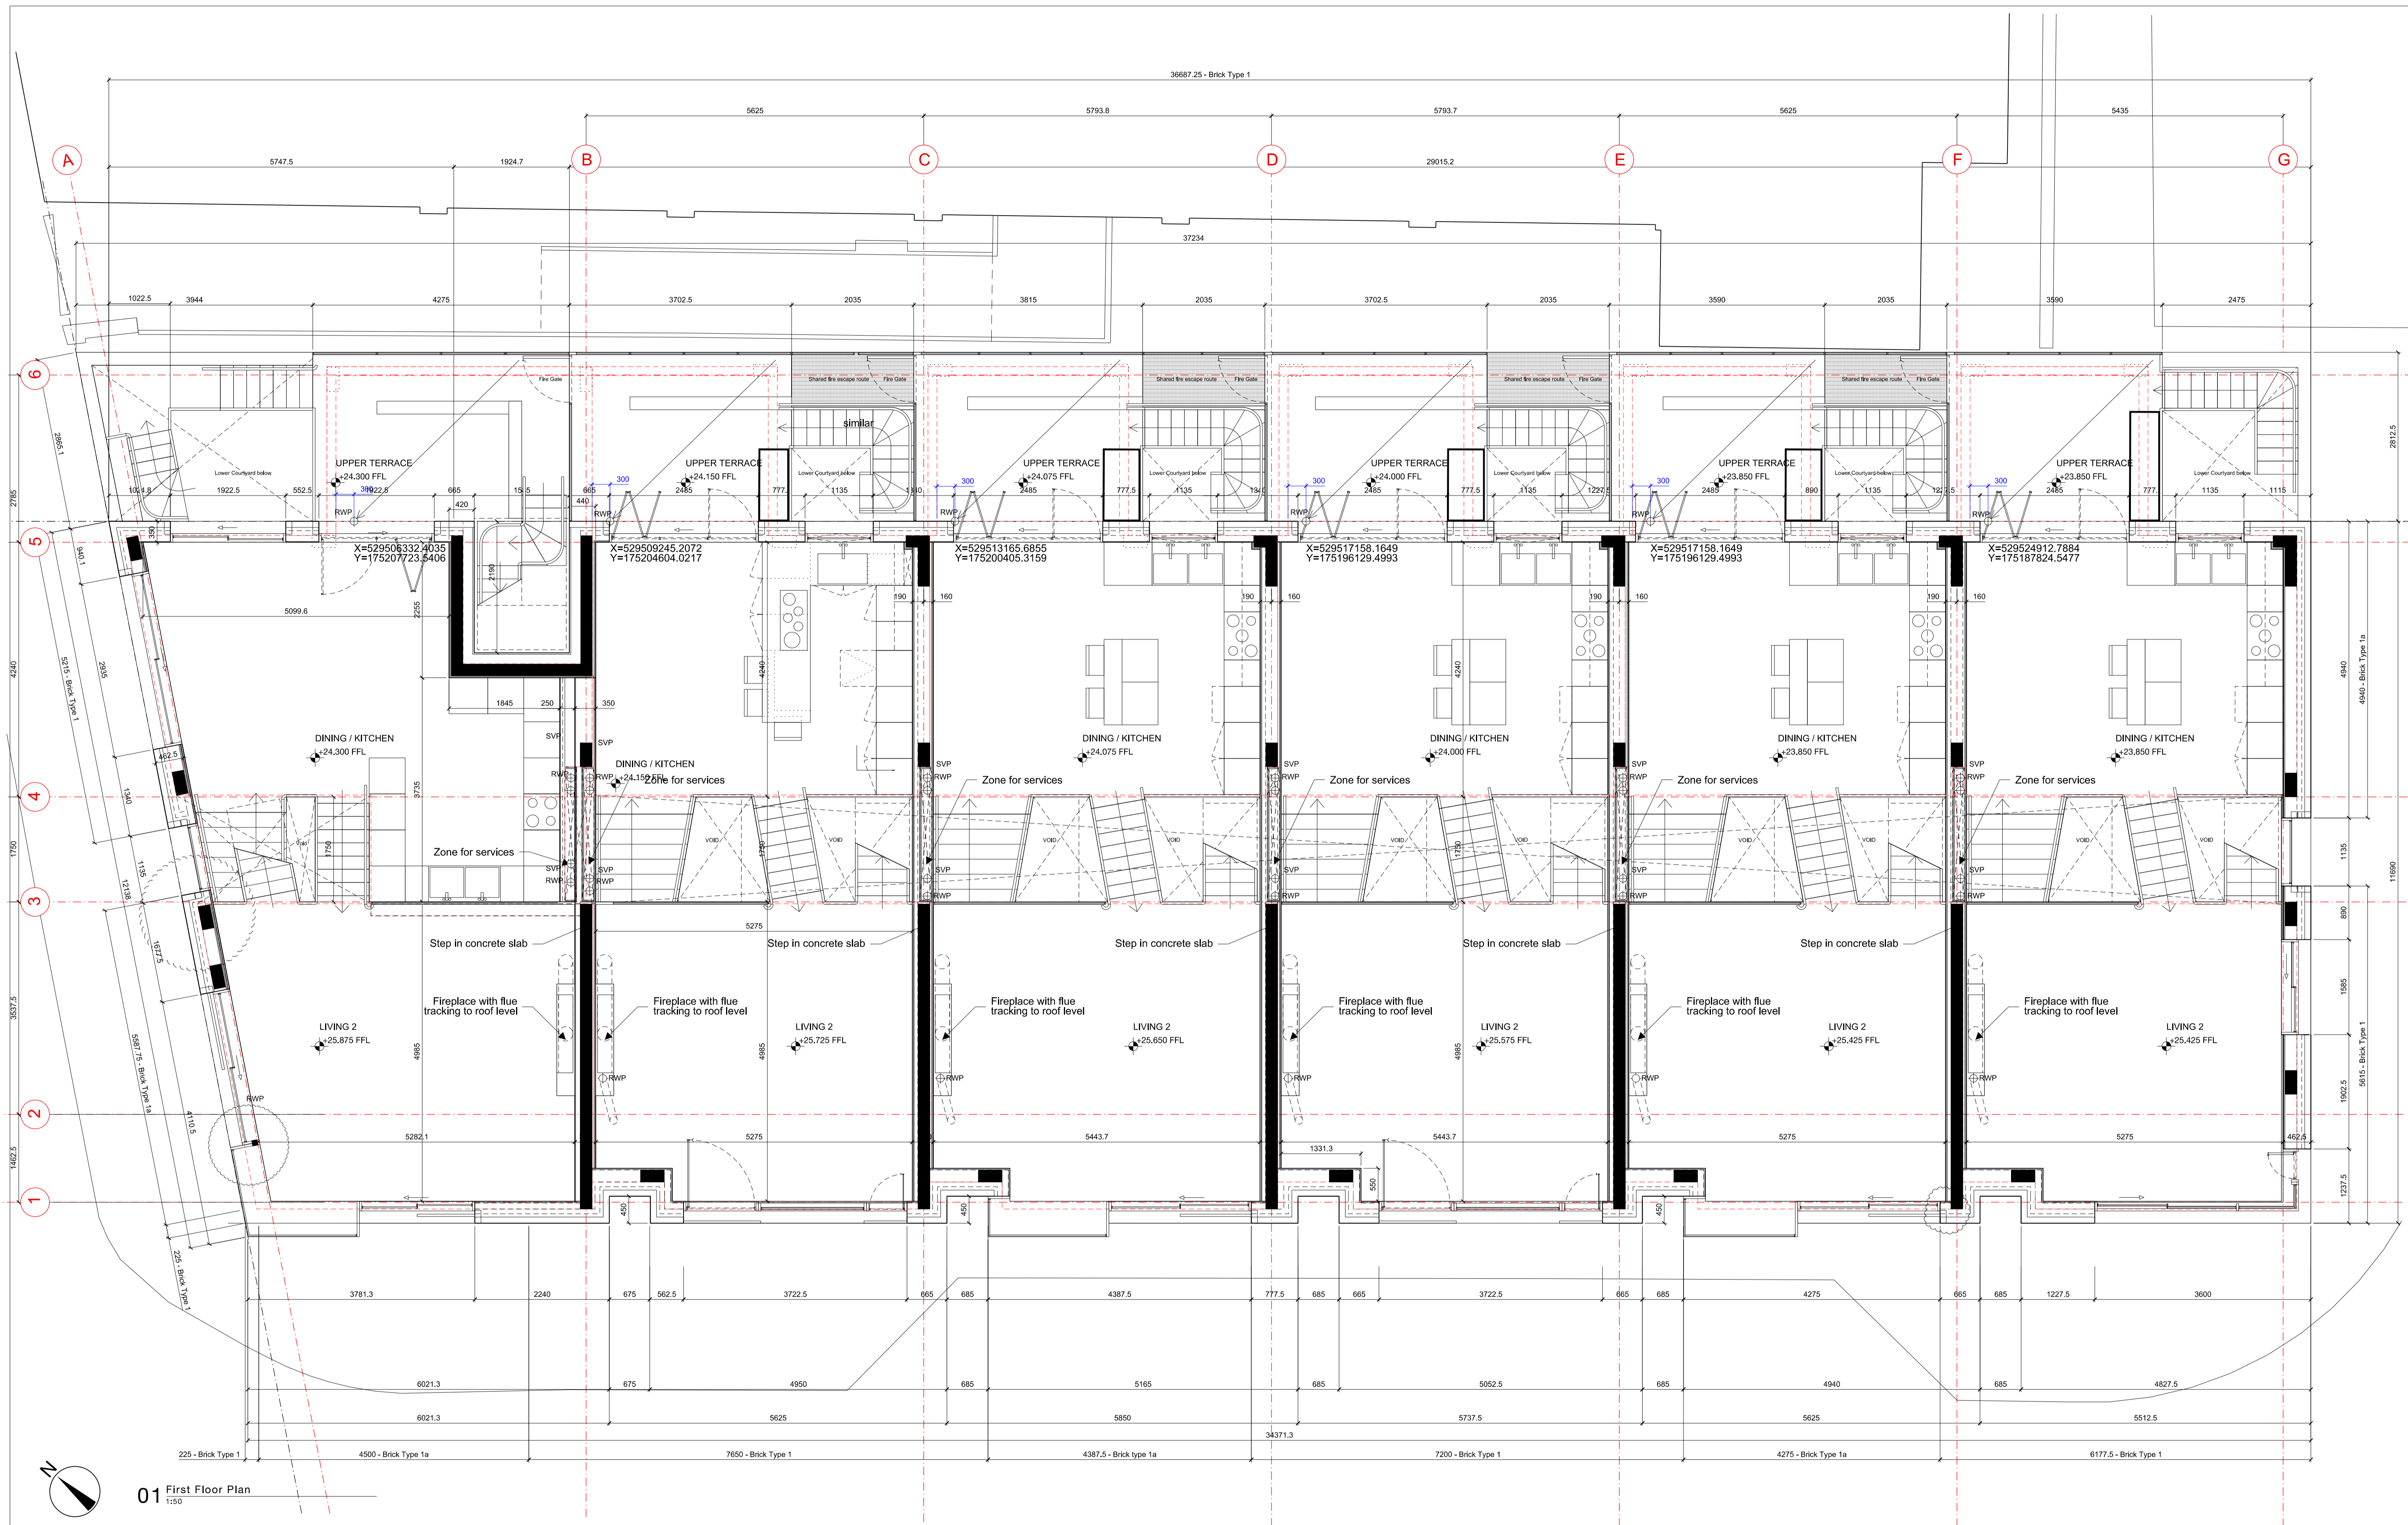

01 First Floor Plan

1:50

General Notes
 No implied licence exists. This drawing should not be used to calculate areas for the purposes of valuation. Do not scale this drawing. All dimensions to be checked on site by the contractor and such dimensions to be their responsibility. All work must comply with relevant British Standards and Building Regulations requirements. Drawing errors and omissions to be reported to the architect.

Notes

Rev 01
 Revised Structure shown
 Service coordination in abeyance
 Other General Amendments

Rev	Date	Reason for Issue	GL	LL	CHK
01	30.10.14	General update			
00	03.10.14	For Co-ordination			

Keyplan

Scale Bar

40 Compton Court
 London EC1V 9AP
 0207 549 1730
 hello@sew.co.uk
 egr@sew.co.uk
 www.sew.co.uk

Client
Indigo Scott

Project
St Alphonus Road

Drawing Title First Floor Plan	
Project Number 0180	Status CONSTRUCTION
Scale at A1 1:50	Date 12.09.14
Drawn by SEW	Checked by SEW
Drawing Number 0180_SEW_GA_1101	Revision 01